


THIS DRAWING SHOWS THE LOCATION OF THE BUILDING OWNED BY UCG INVESTMENTS INC., LOCATED ON PARCELS 1 AND 2, PART OF BLOCK 351, SOUTH OMAHA AND VACATED 36th STREET ADJOINING ON THE WEST, AS DESCRIBED IN SURVEYOR'S CERTIFICATE DATED OCTOBER 7, 2008, ALL IN DOUGLAS COUNTY, NEBRASKA.

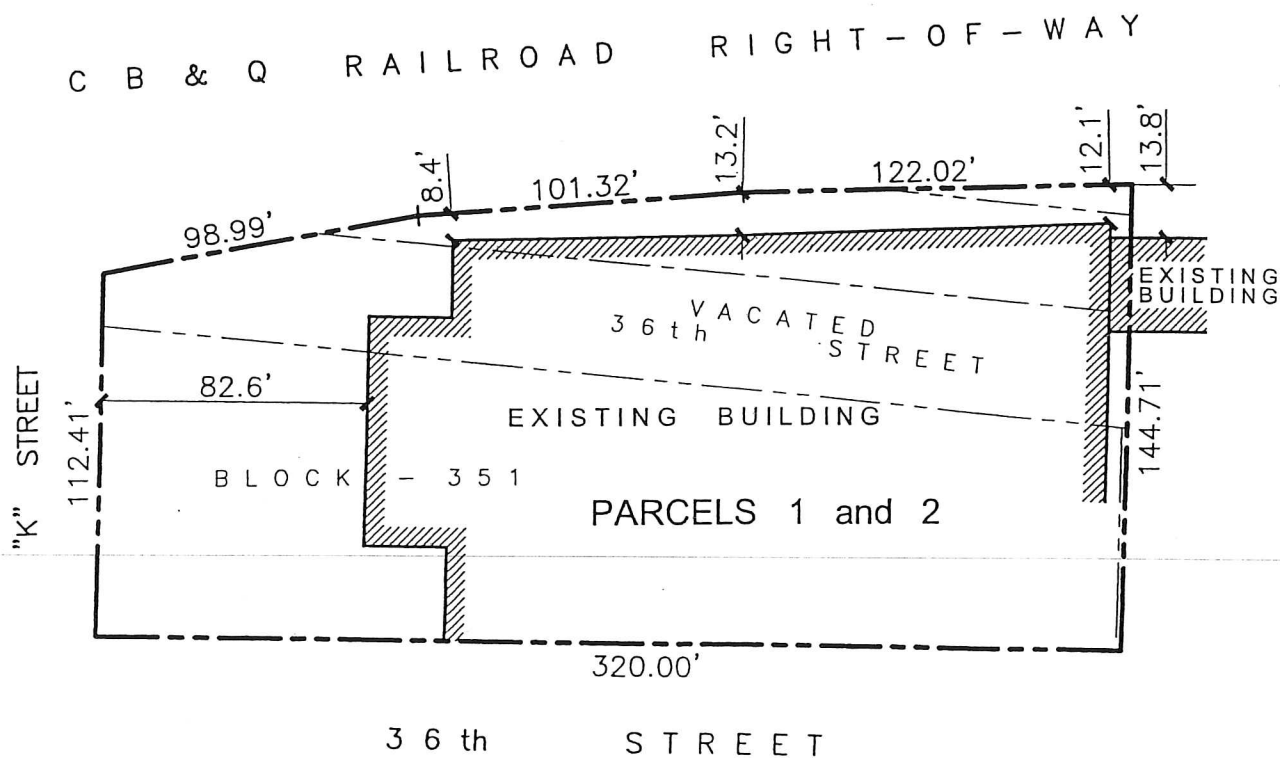

SCALE: 1" = 60'

200351118AB.dwg



THOMPSON, DREESSEN & DORNER, INC.
 Consulting Engineers & Land Surveyors
 10836 OLD MILL ROAD OMAHA, NEBRASKA 68154
 P: 402.330.8860 F: 402.330.5866 WWW.TD2CO.COM

READY MIXED CONCRETE

TD2 NO. 200-351-118

| | |
|------------|----------|
| DATE | 10/07/08 |
| DRAWN BY | PJF |
| CHECKED BY | RME |
| REVISION | |